




Solvent Waste Branches
NOT TO SCALE

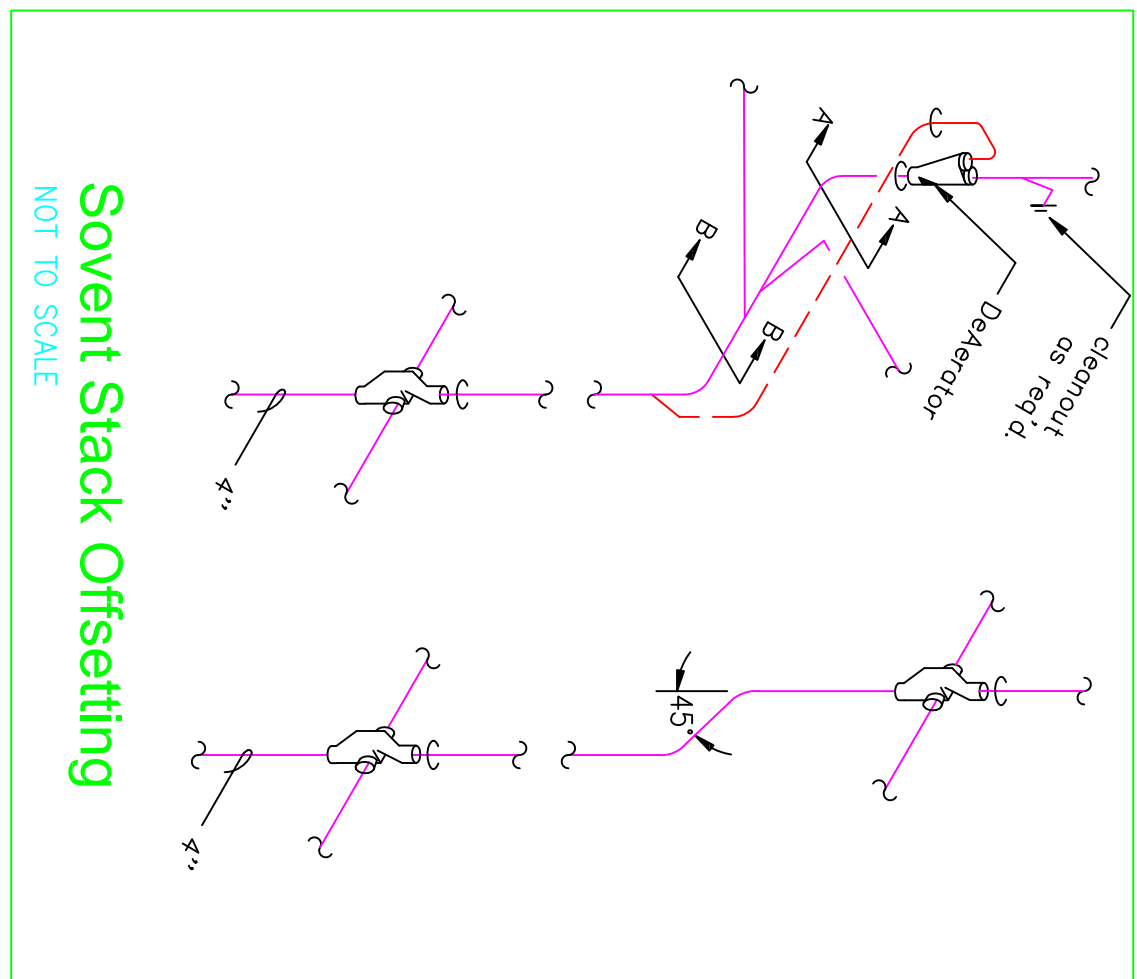


Solvent Stack Offsetting
NOT TO SCALE

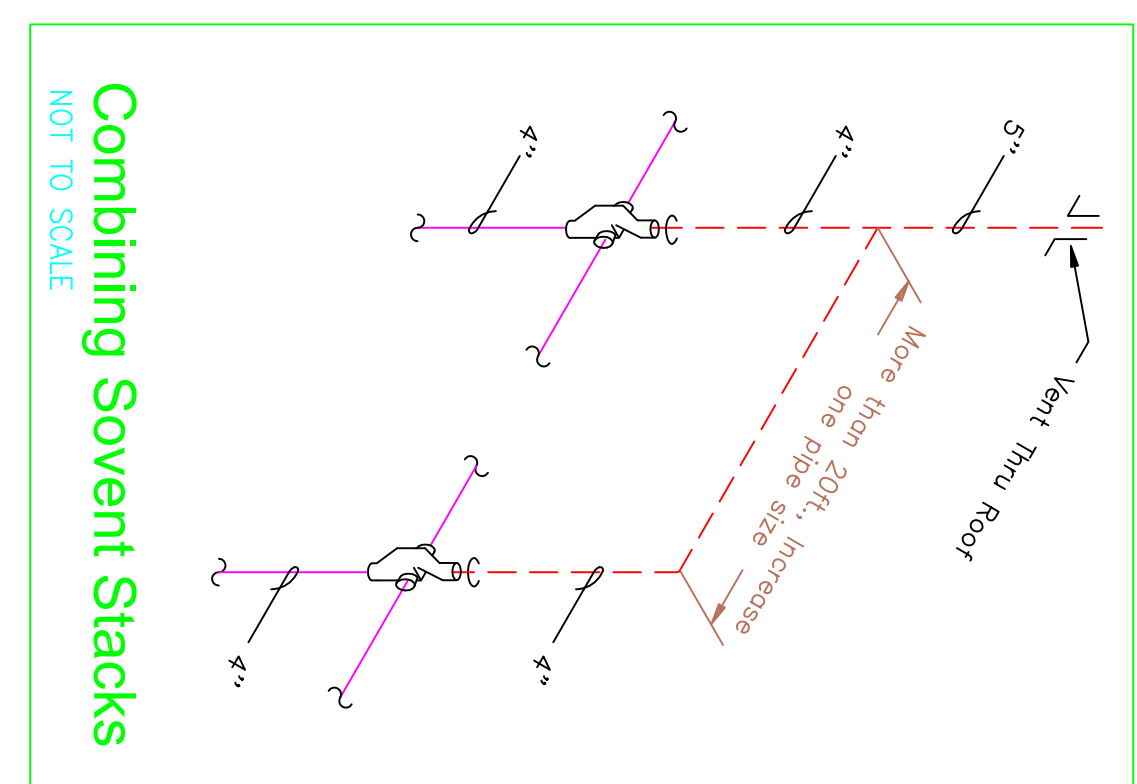


Combining Solvent Stacks
NOT TO SCALE

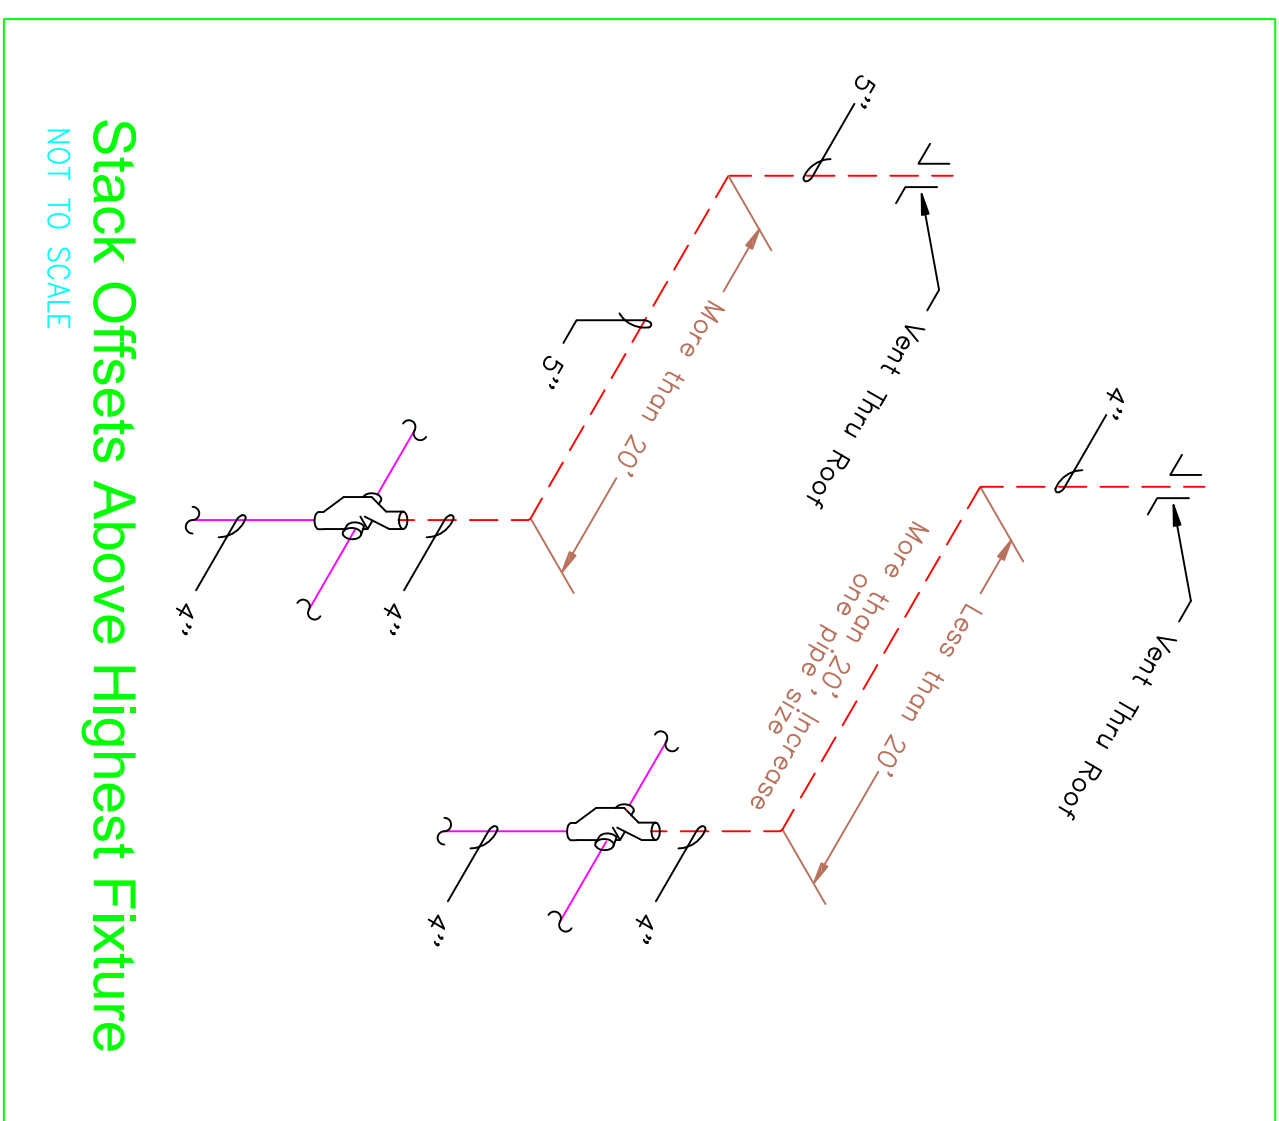


Stack Offsets Above Highest Fixture
NOT TO SCALE

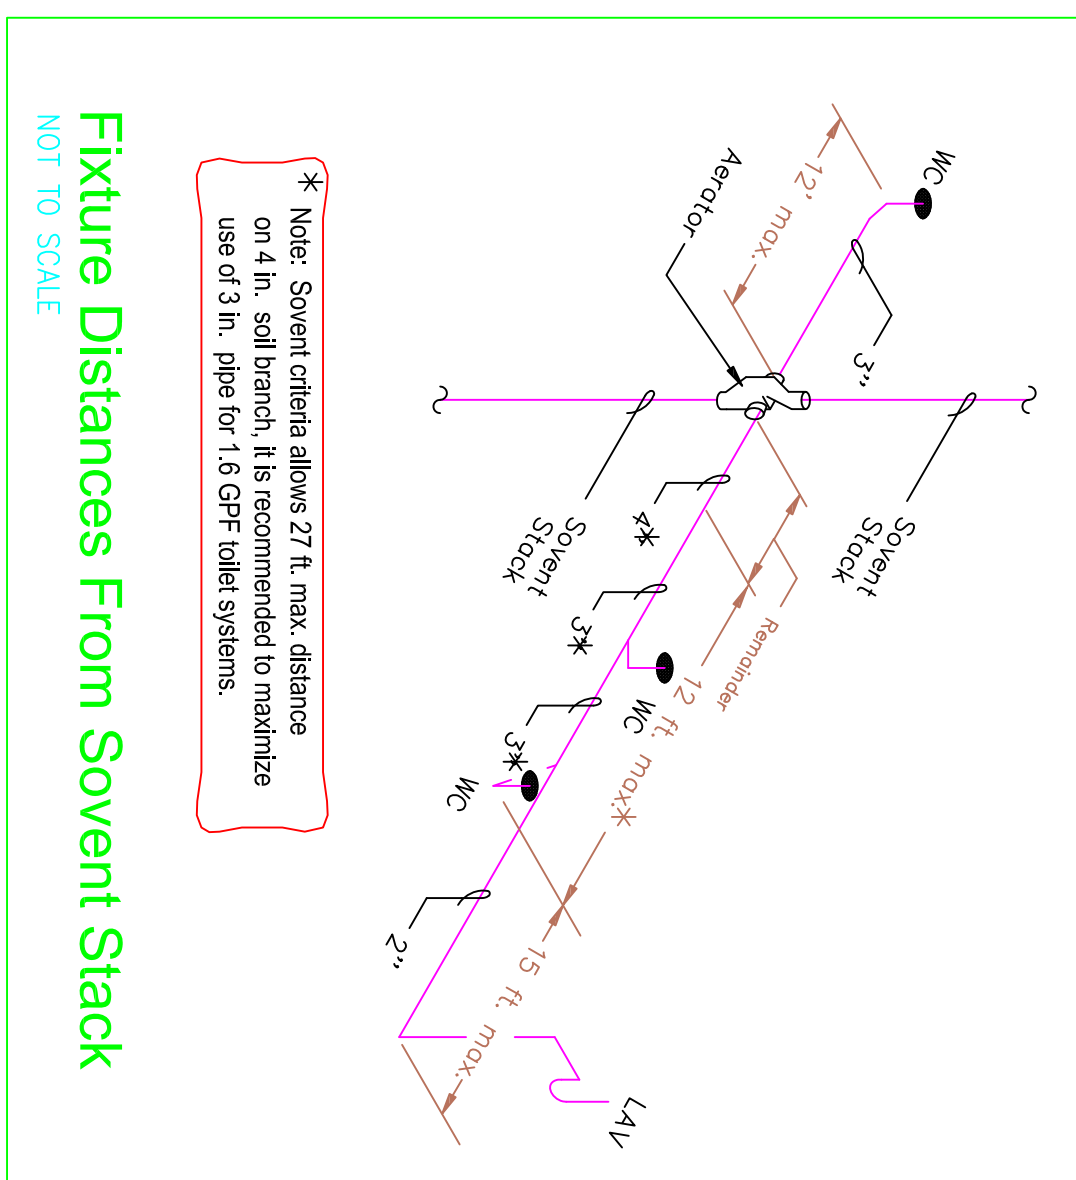


* Note: Solvent outlets above 27 ft. max. distance on 4 in. soil branch, it is recommended to maintain use of 3 in. pipe for 15 GPF-rated systems.
NOT TO SCALE

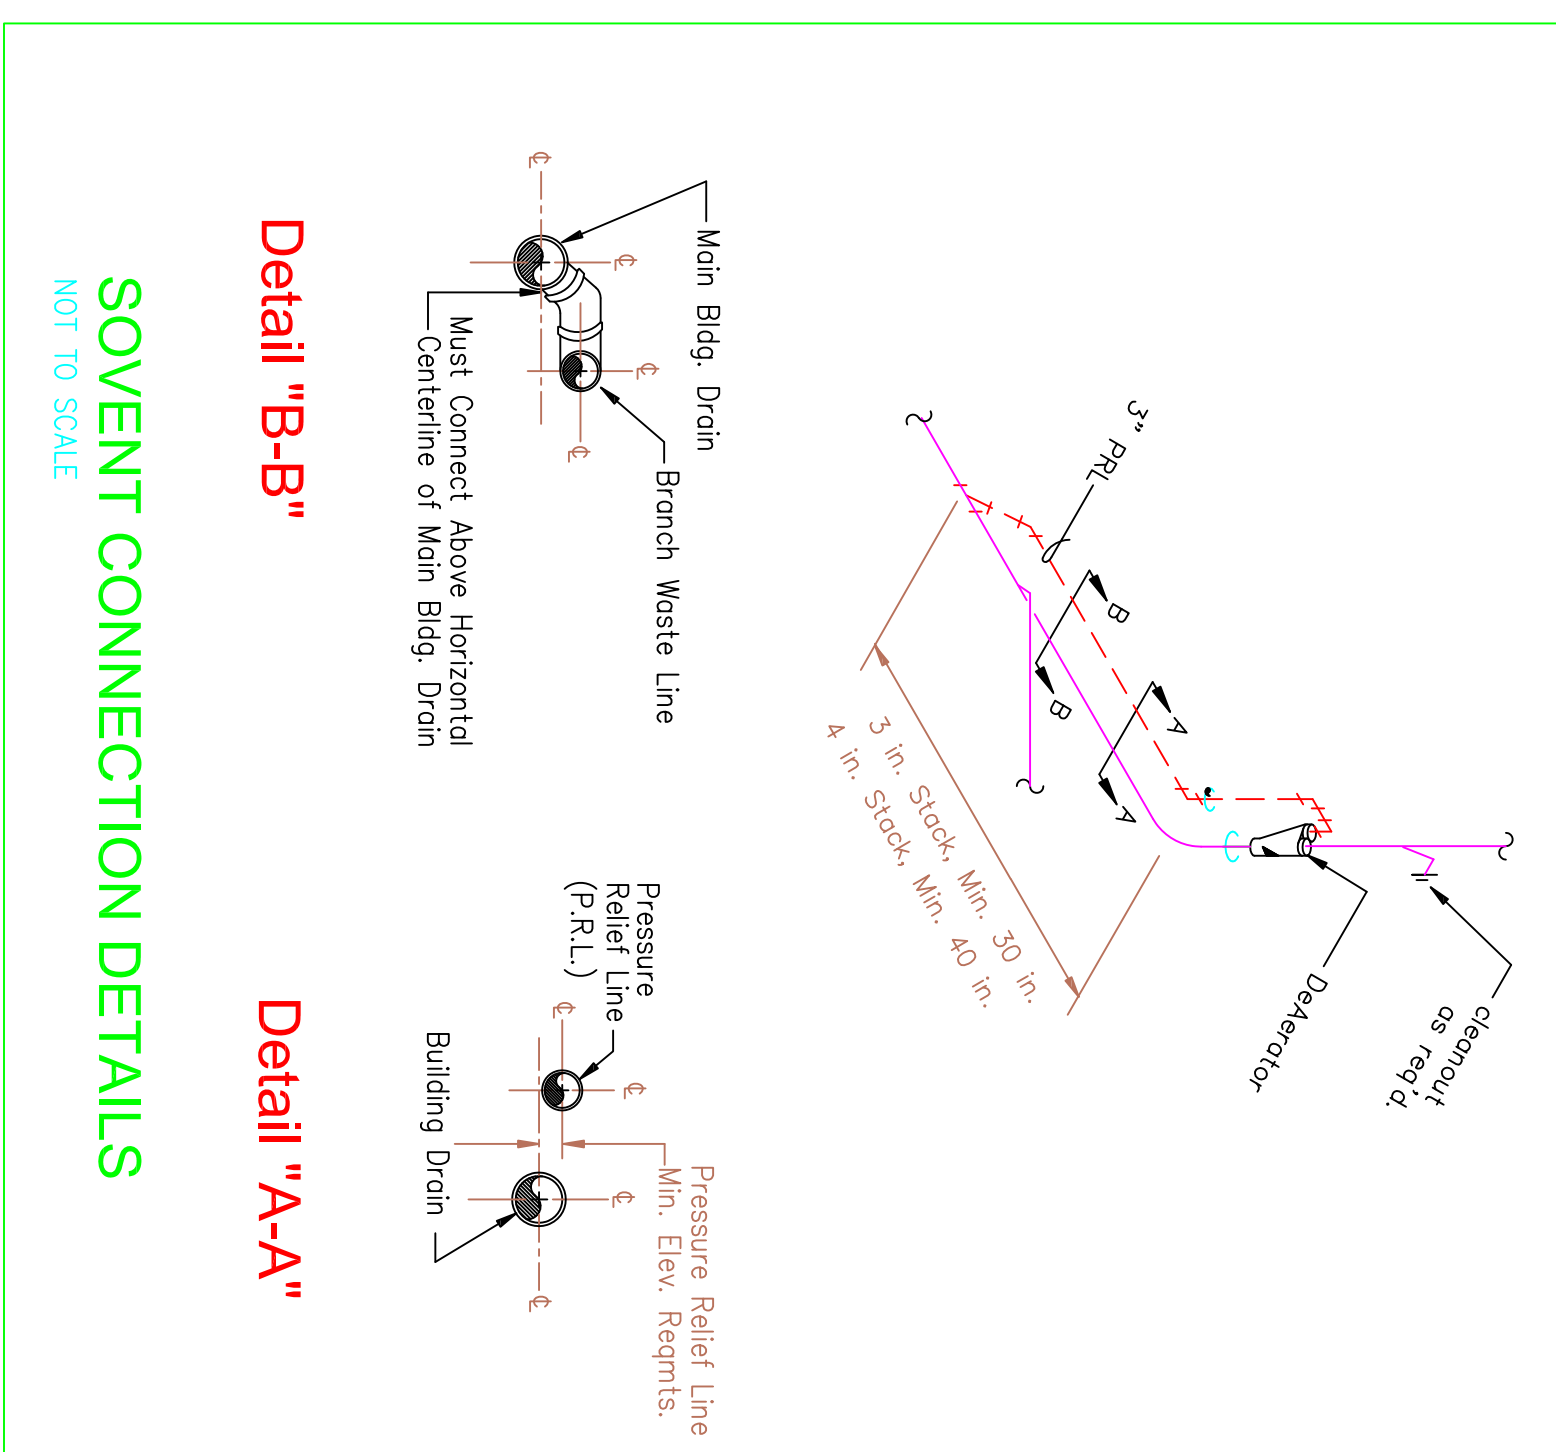


Detail "B-B"
SOVENT CONNECTION DETAILS
NOT TO SCALE

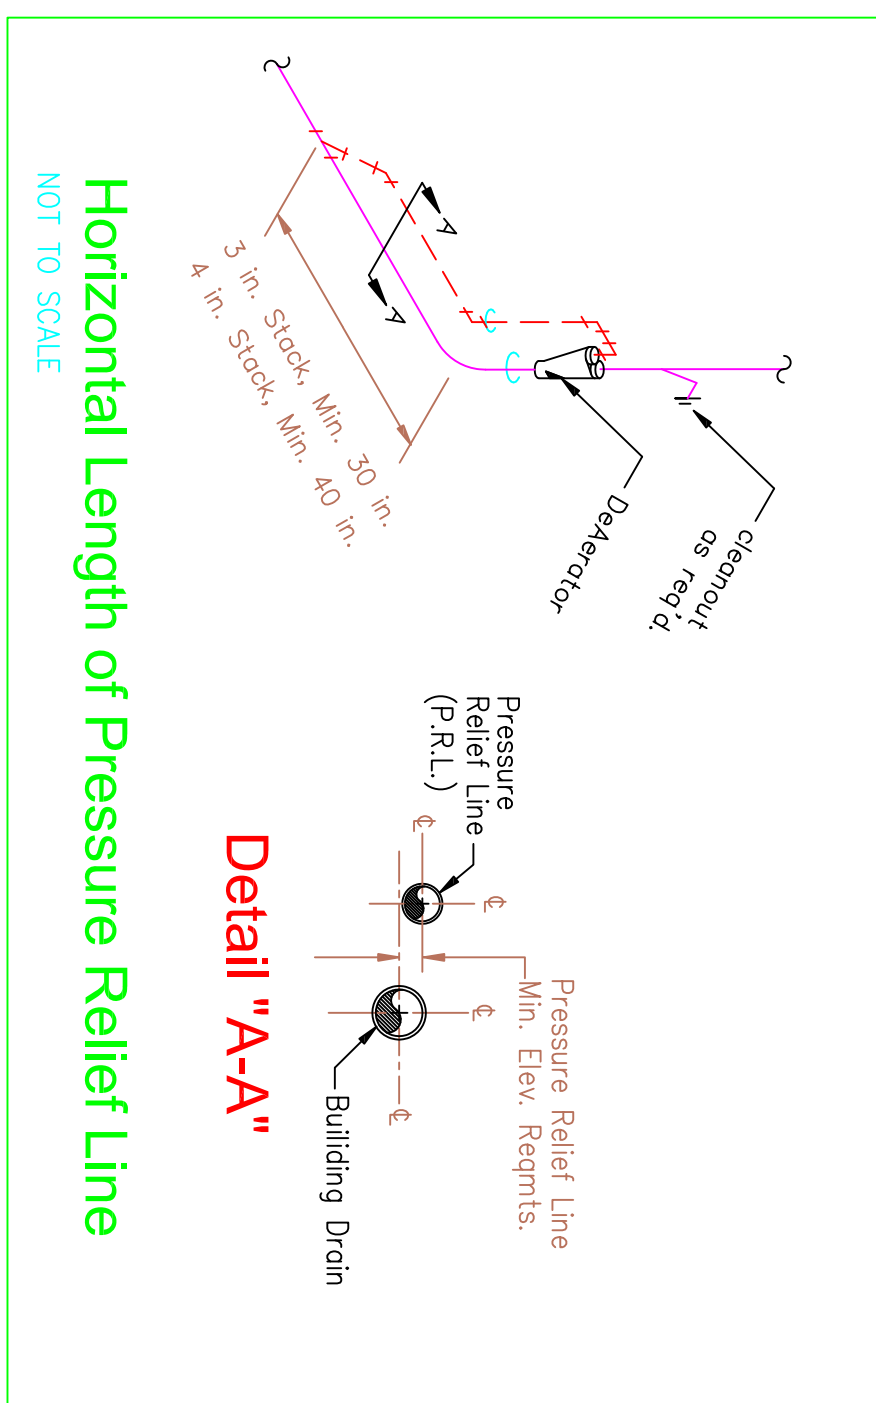


Horizontal Length of Pressure Relief Line
NOT TO SCALE

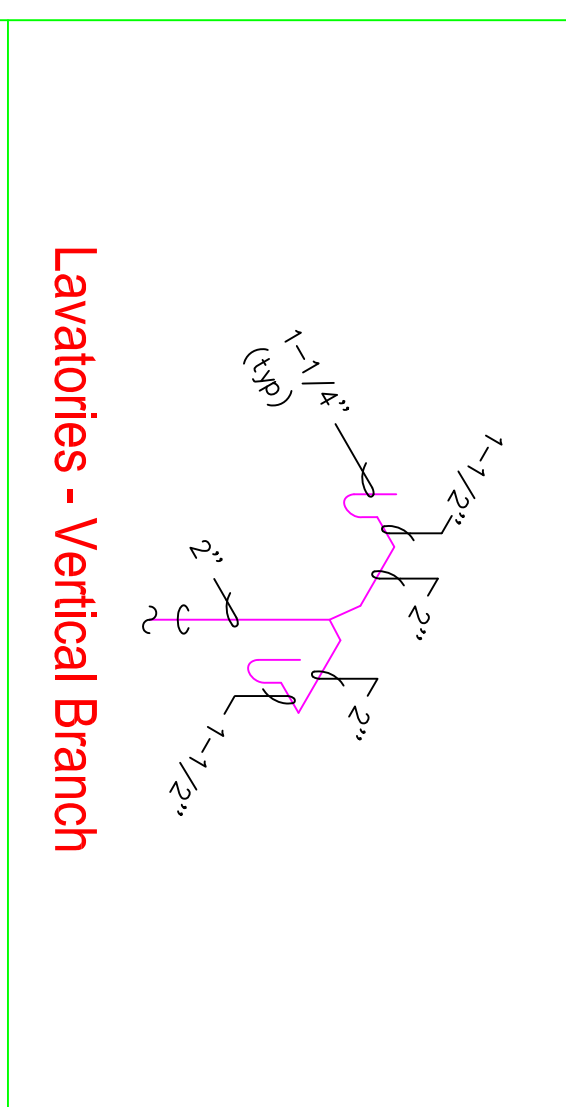


Lavatories - Vertical Branch

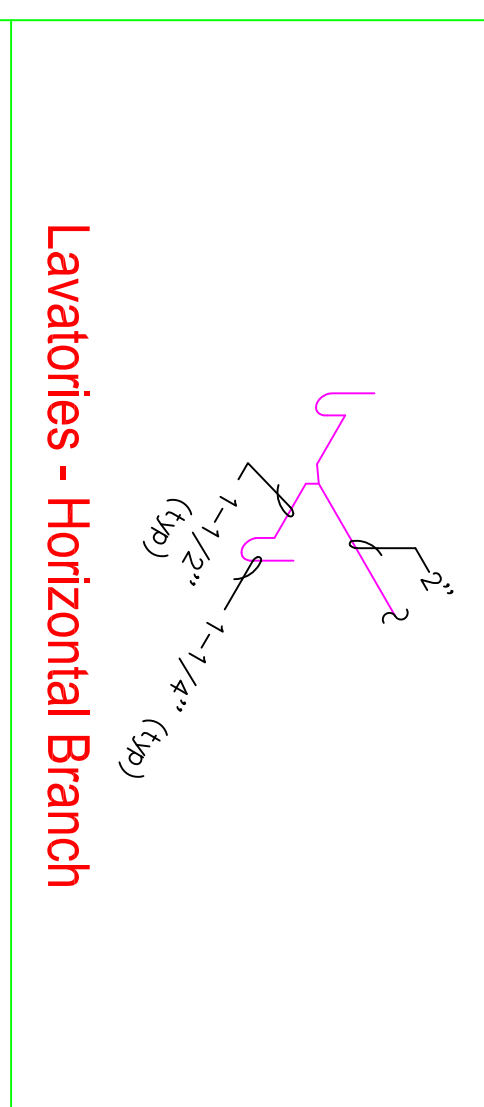

Lavatories - Horizontal Branch

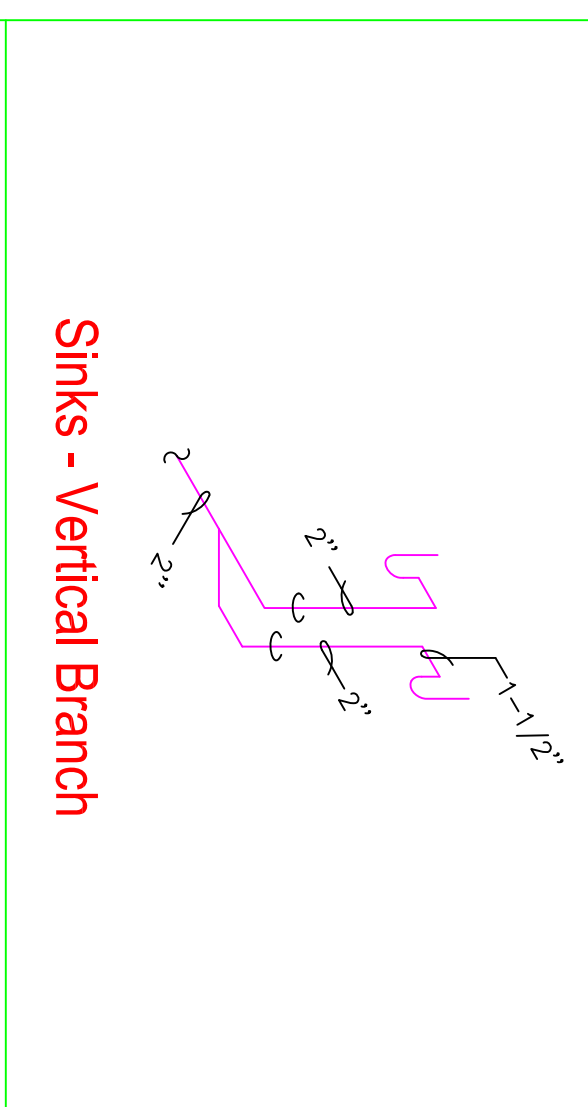

Sinks - Vertical Branch

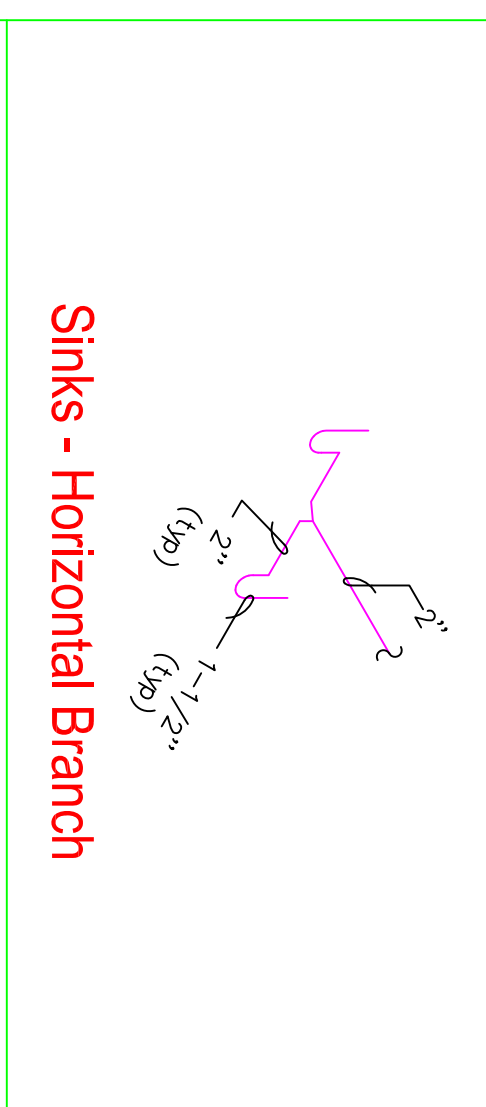

Sinks - Horizontal Branch



Solvent Fixture Branches
NOT TO SCALE

SE C.I. Aerator Rough-in Dimensions
* Consult Factory For Penetration Applications

SE Aerator Sizes

3"	4" X 3"	4"	5"	6"
A	10.00"	10.50"	11.50"	16.00"
B	13.25"	16.75"	16.75"	20.75"
C	19.50"	24.75"	24.75"	30.75"
D	6.75"	9.75"	9.75"	12.50"

